



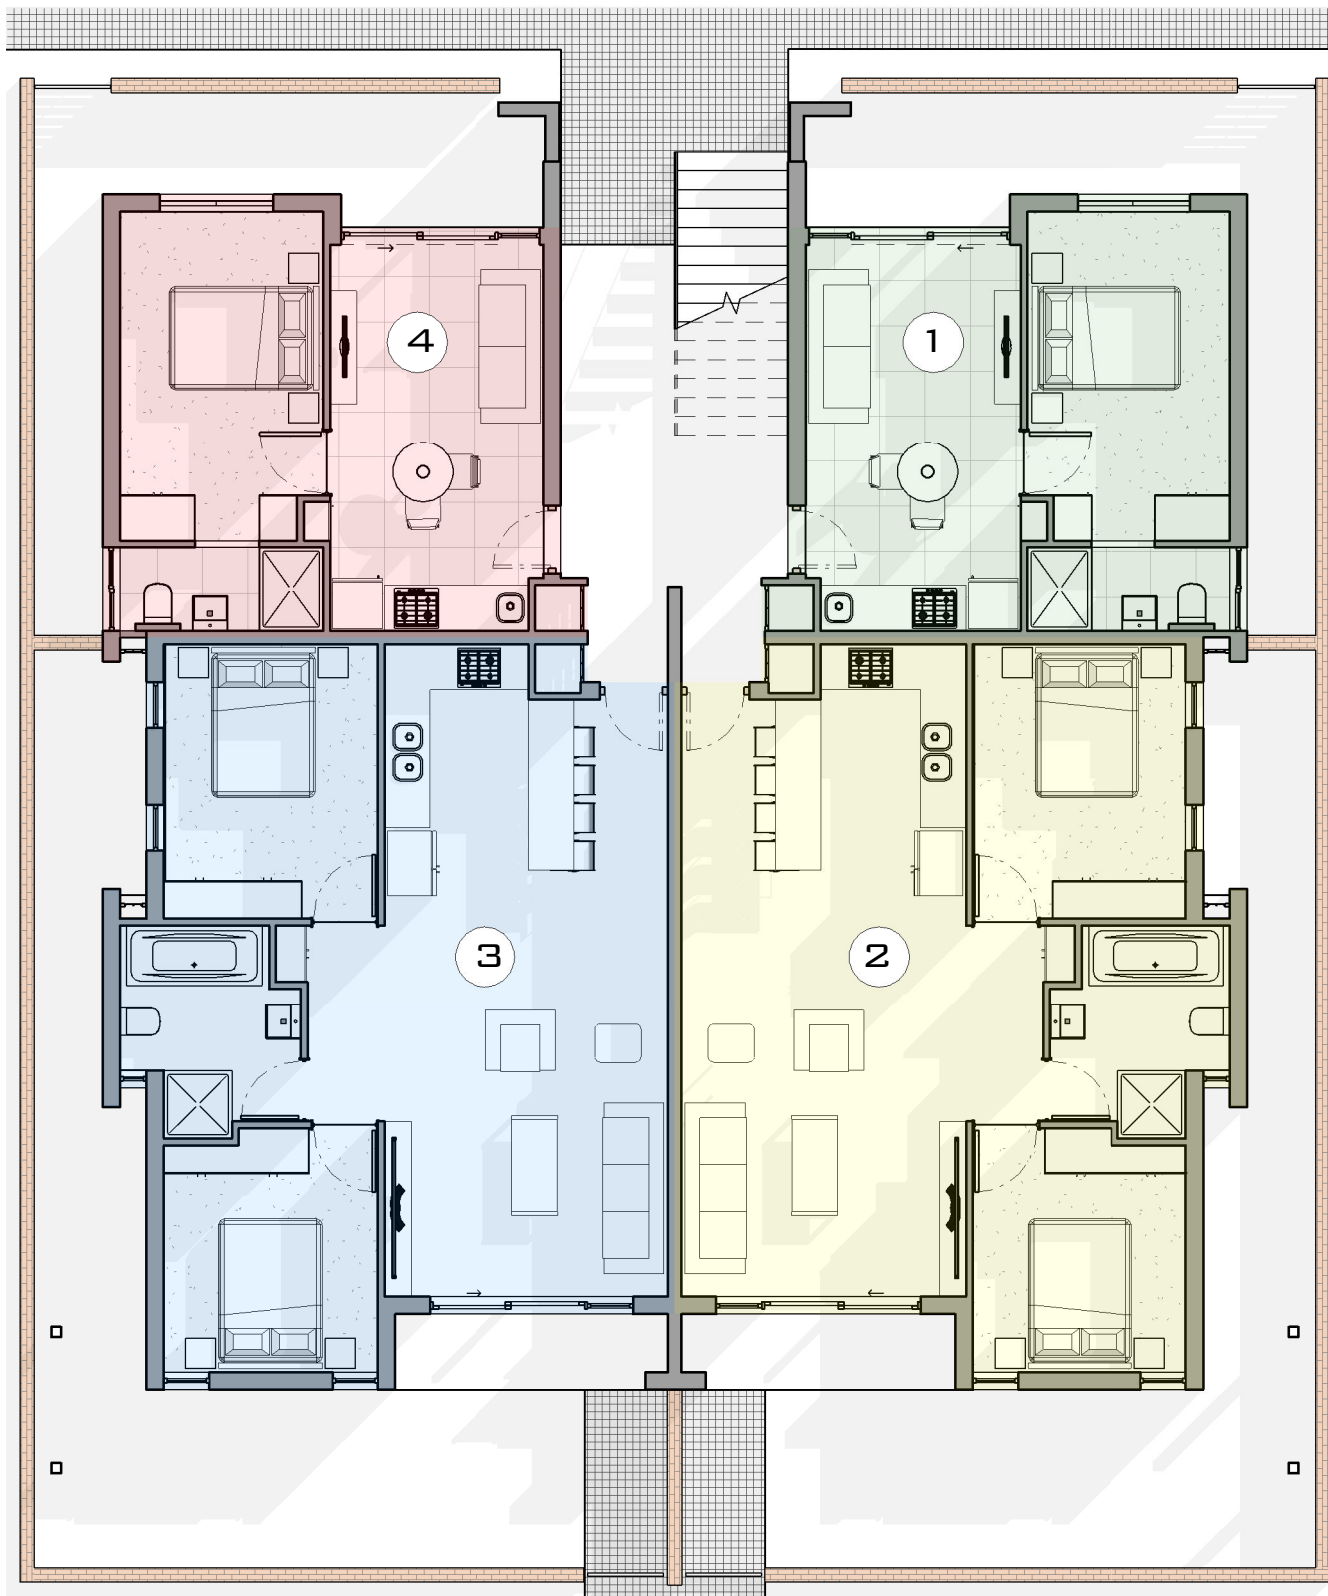


GROUND FLOOR

SCALE: 1 : 100



BLOCK G

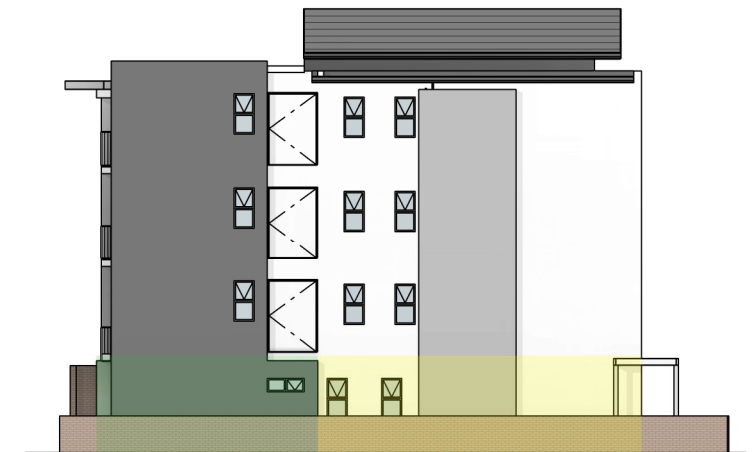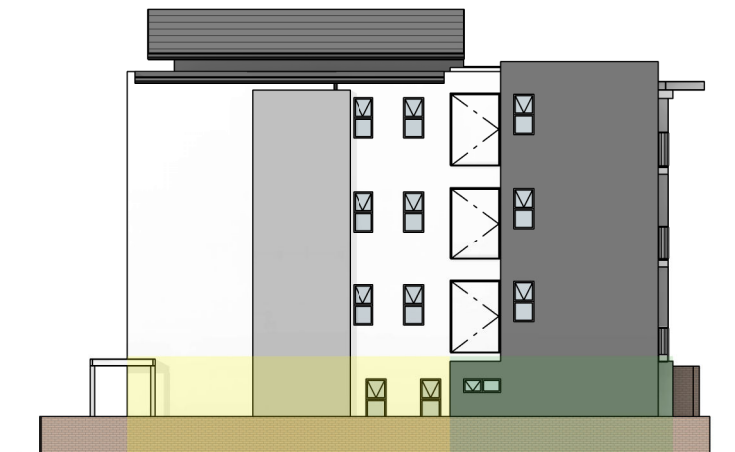

UNIT 1:	35M ²	COVERED PATIO: 2.2M ² EXCLUSIVE USE AREA AS PER SITE PLAN
UNIT 2:	66.6M ²	COVERED PATIO: 3.6M ² EXCLUSIVE USE AREA AS PER SITE PLAN
UNIT 3:	66.6M ²	COVERED PATIO: 3.6M ² EXCLUSIVE USE AREA AS PER SITE PLAN
UNIT 4:	35M ²	COVERED PATIO: 2.2M ² EXCLUSIVE USE AREA AS PER SITE PLAN

waynemichaeldesign
[architecture]






1ST FLOOR

SCALE: 1 : 100



BLOCK G

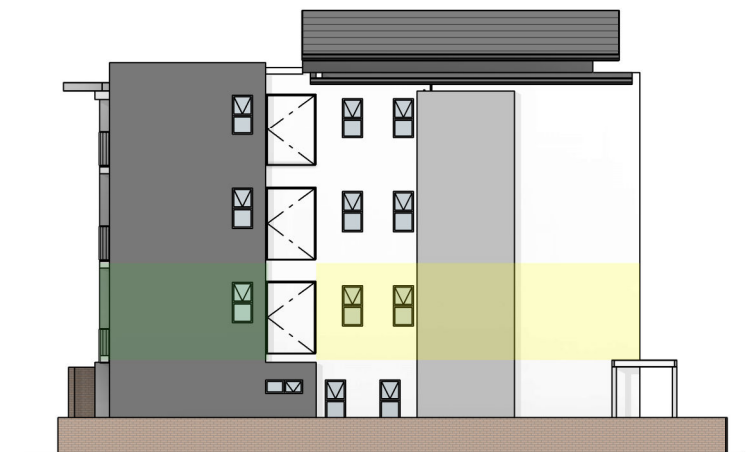

UNIT 5: 27.2M²
UNIT 6: 63.2M²
UNIT 7: 64.4M²
UNIT 8: 27.2M²

BALCONY 2.2M²
BALCONY 3.5M²
BALCONY 3.5M²
BALCONY 2.2M²

THE Links



waynemichaeldesign
[architecture]






2ND FLOOR

SCALE: 1 : 100



BLOCK G

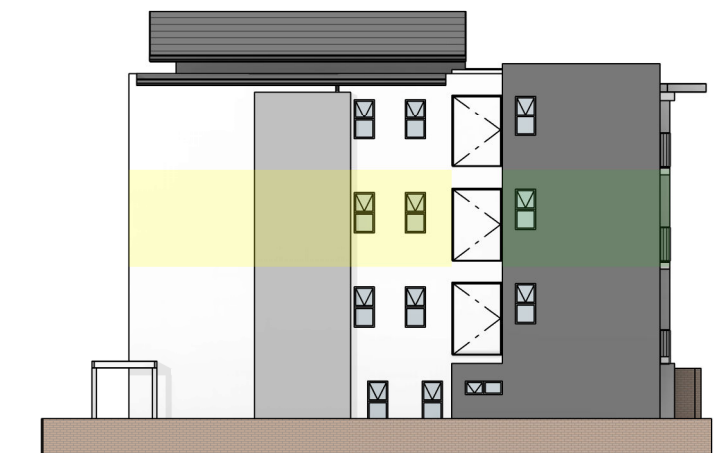

UNIT 9: 27.2M²
UNIT 10: 63.2M²
UNIT 11: 64.4M²
UNIT 12: 27.2M²

BALCONY 2.2M²
BALCONY 3.5M²
BALCONY 3.5M²
BALCONY 2.2M²

THE Links

SPLAY
design + build + live

waynemichaeldesign
[architecture]







3RD FLOOR

SCALE: 1 : 100



BLOCK G

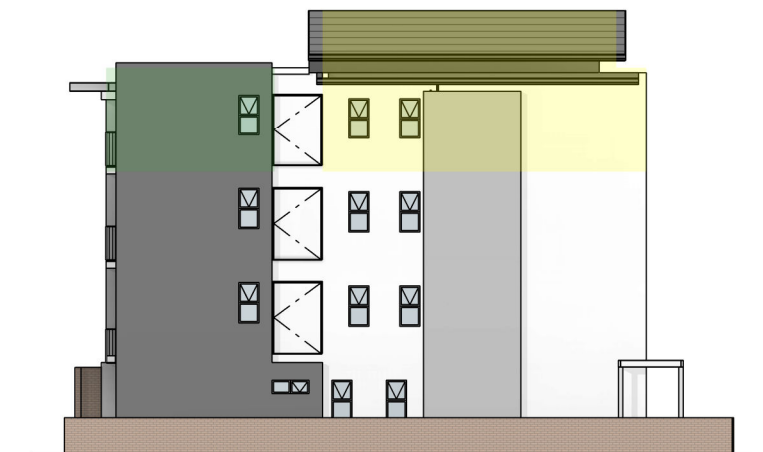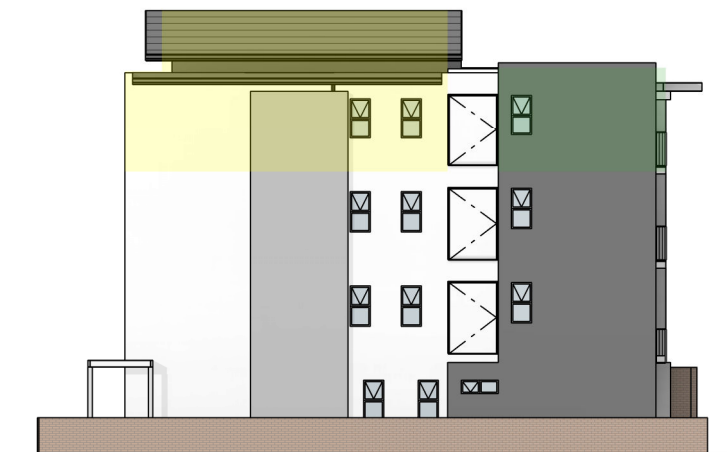

UNIT 13: 27.2M²
UNIT 14: 63.2M²
UNIT 15: 64.4M²
UNIT 16: 27.2M²

BALCONY 2.2M²
BALCONY 3.5M²
BALCONY 3.5M²
BALCONY 2.2M²

THE Links



waynemichaeldesign
[architecture]

