



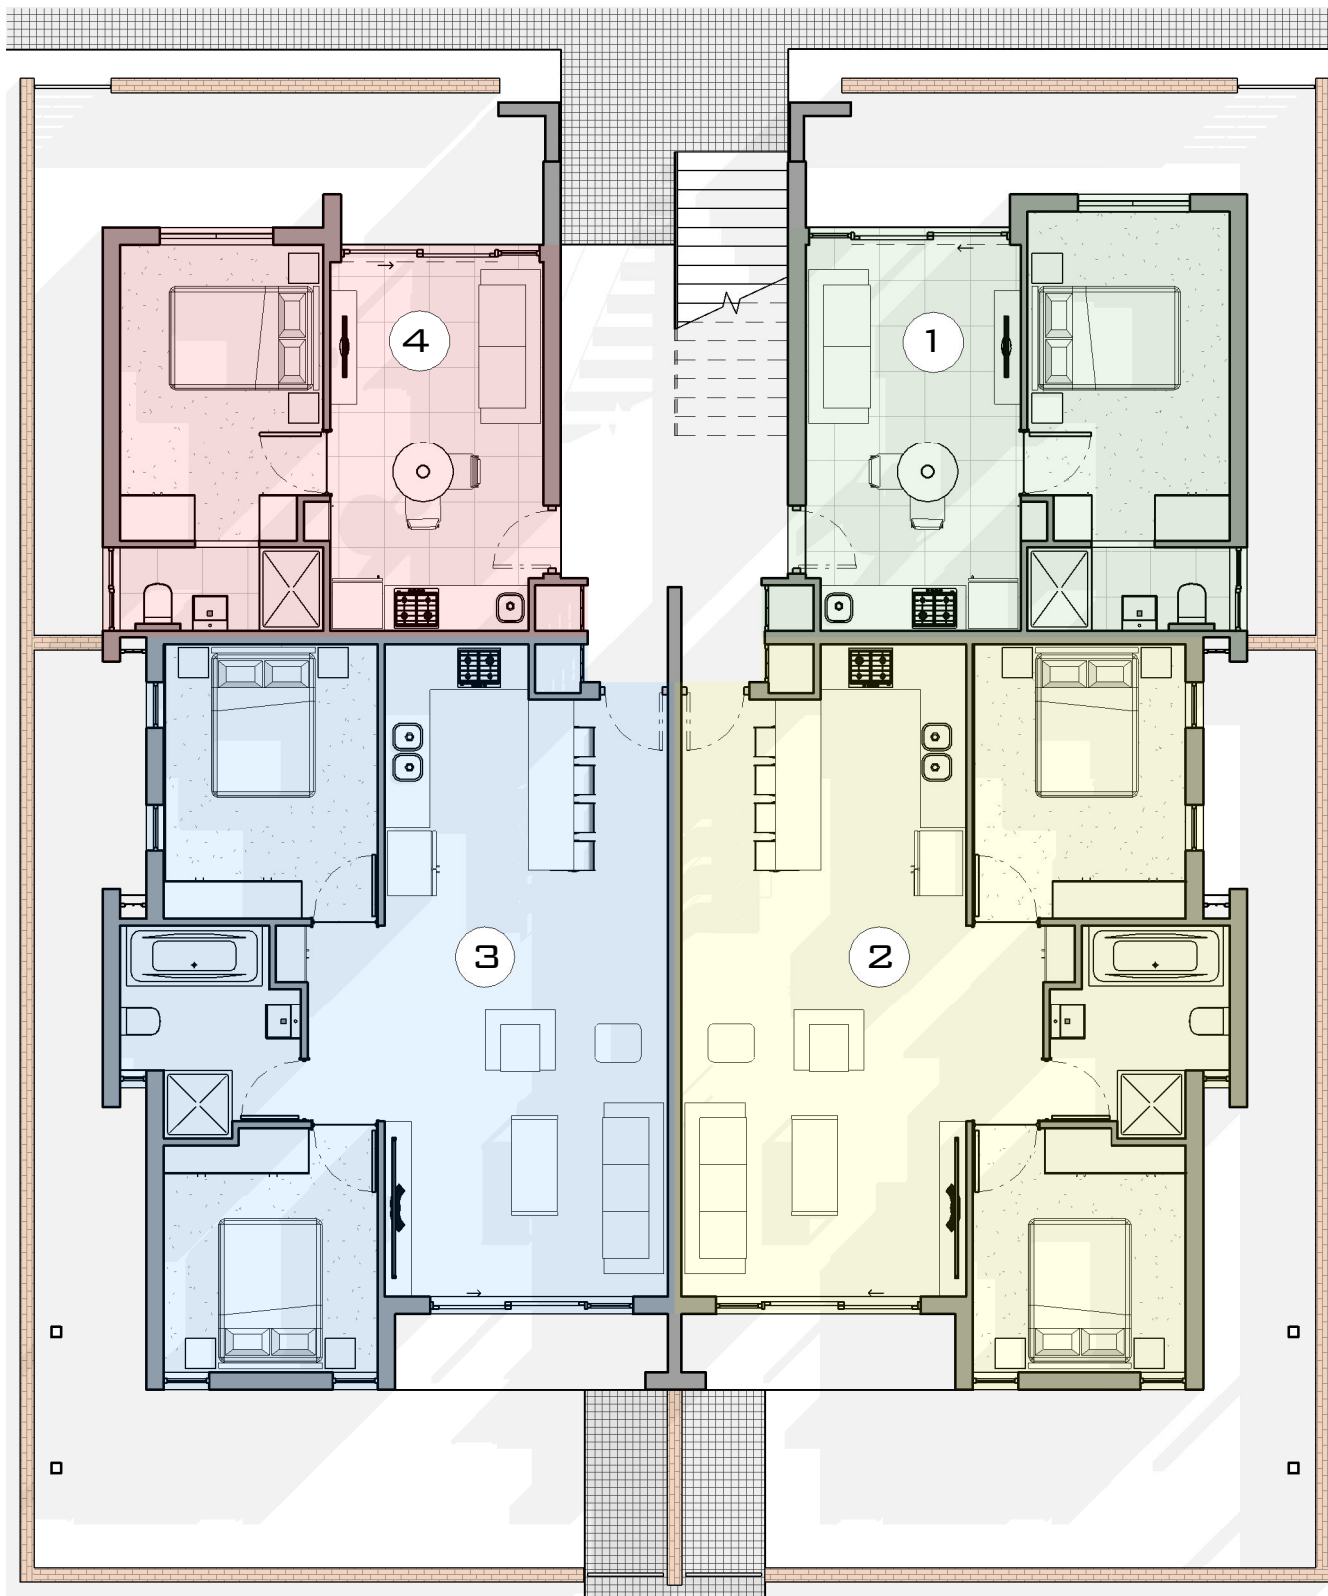


GROUND FLOOR

SCALE: 1 : 100



BLOCKS H, M

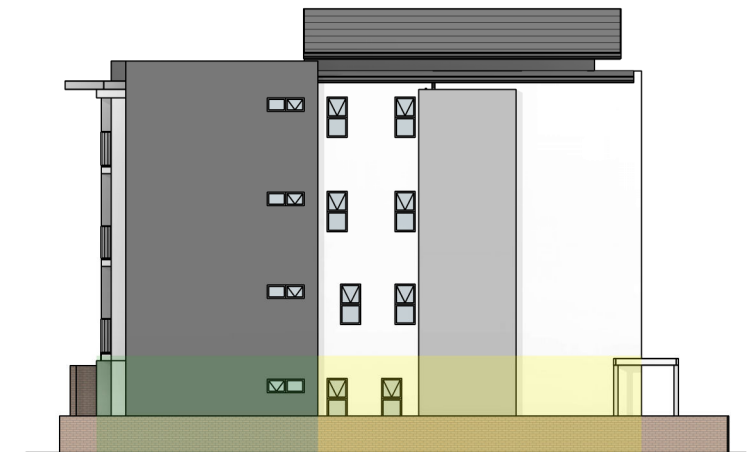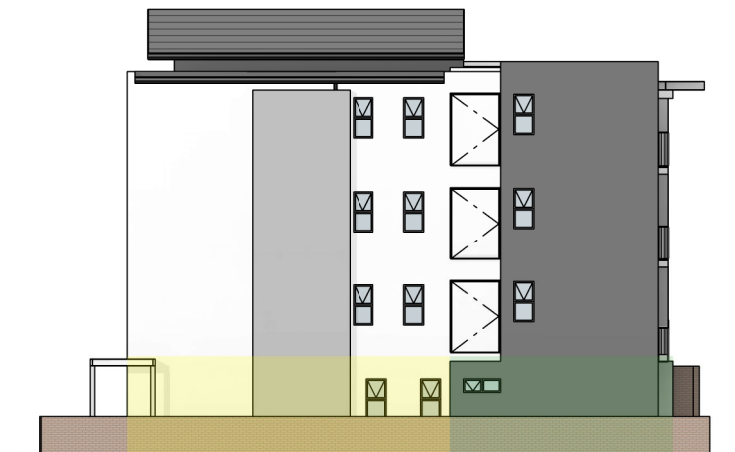

UNIT 1:	34.8M ²	COVERED PATIO: 2.2M ² EXCLUSIVE USE AREA AS PER SITE PLAN
UNIT 2:	66.6M ²	COVERED PATIO: 3.6M ² EXCLUSIVE USE AREA AS PER SITE PLAN
UNIT 3:	66.6M ²	COVERED PATIO: 3.6M ² EXCLUSIVE USE AREA AS PER SITE PLAN
UNIT 4:	32.8M ²	COVERED PATIO: 2.2M ² EXCLUSIVE USE AREA AS PER SITE PLAN

waynemichaeldesign
[architecture]





1ST FLOOR

SCALE: 1 : 100



BLOCKS H, M



UNIT 5: 27.2M²
UNIT 6: 63.2M²
UNIT 7: 66.2M²
UNIT 8: 32.5M²

BALCONY 2.2M²
BALCONY 3.6M²
BALCONY 3.6M²
BALCONY 2.2M²

THE Links



waynemichaeldesign
[architecture]





2ND FLOOR

SCALE: 1 : 100



BLOCKS H, M



UNIT 9: 27.2M²
UNIT 10: 63.2M²
UNIT 11: 66.2M²
UNIT 12: 32.5M²

BALCONY 2.2M²
BALCONY 3.6M²
BALCONY 3.6M²
BALCONY 2.2M²

THE Links



waynemichaeldesign
[architecture]







3RD FLOOR

SCALE: 1 : 100



BLOCKS H, M

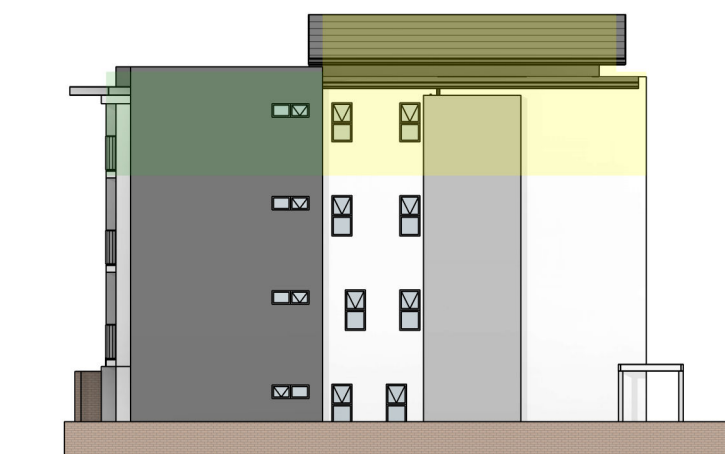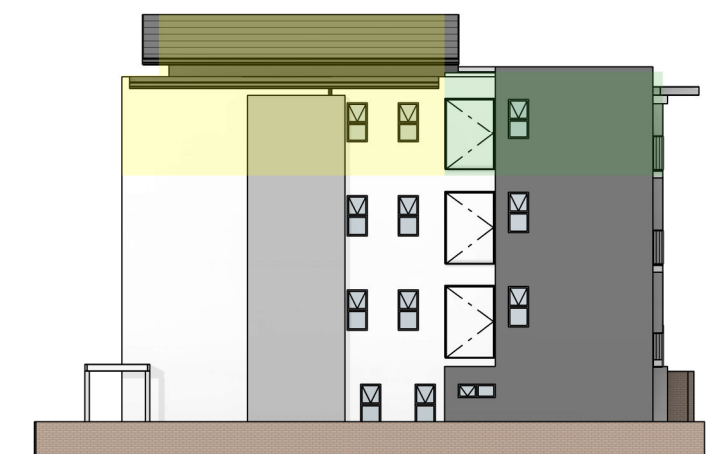

UNIT 13: 27.2M²
UNIT 14: 63.2M²
UNIT 15: 66.2M²
UNIT 16: 32.5M²

BALCONY 2.2M²
BALCONY 3.6M²
BALCONY 3.6M²
BALCONY 2.2M²

THE Links



waynemichaeldesign
[architecture]

