


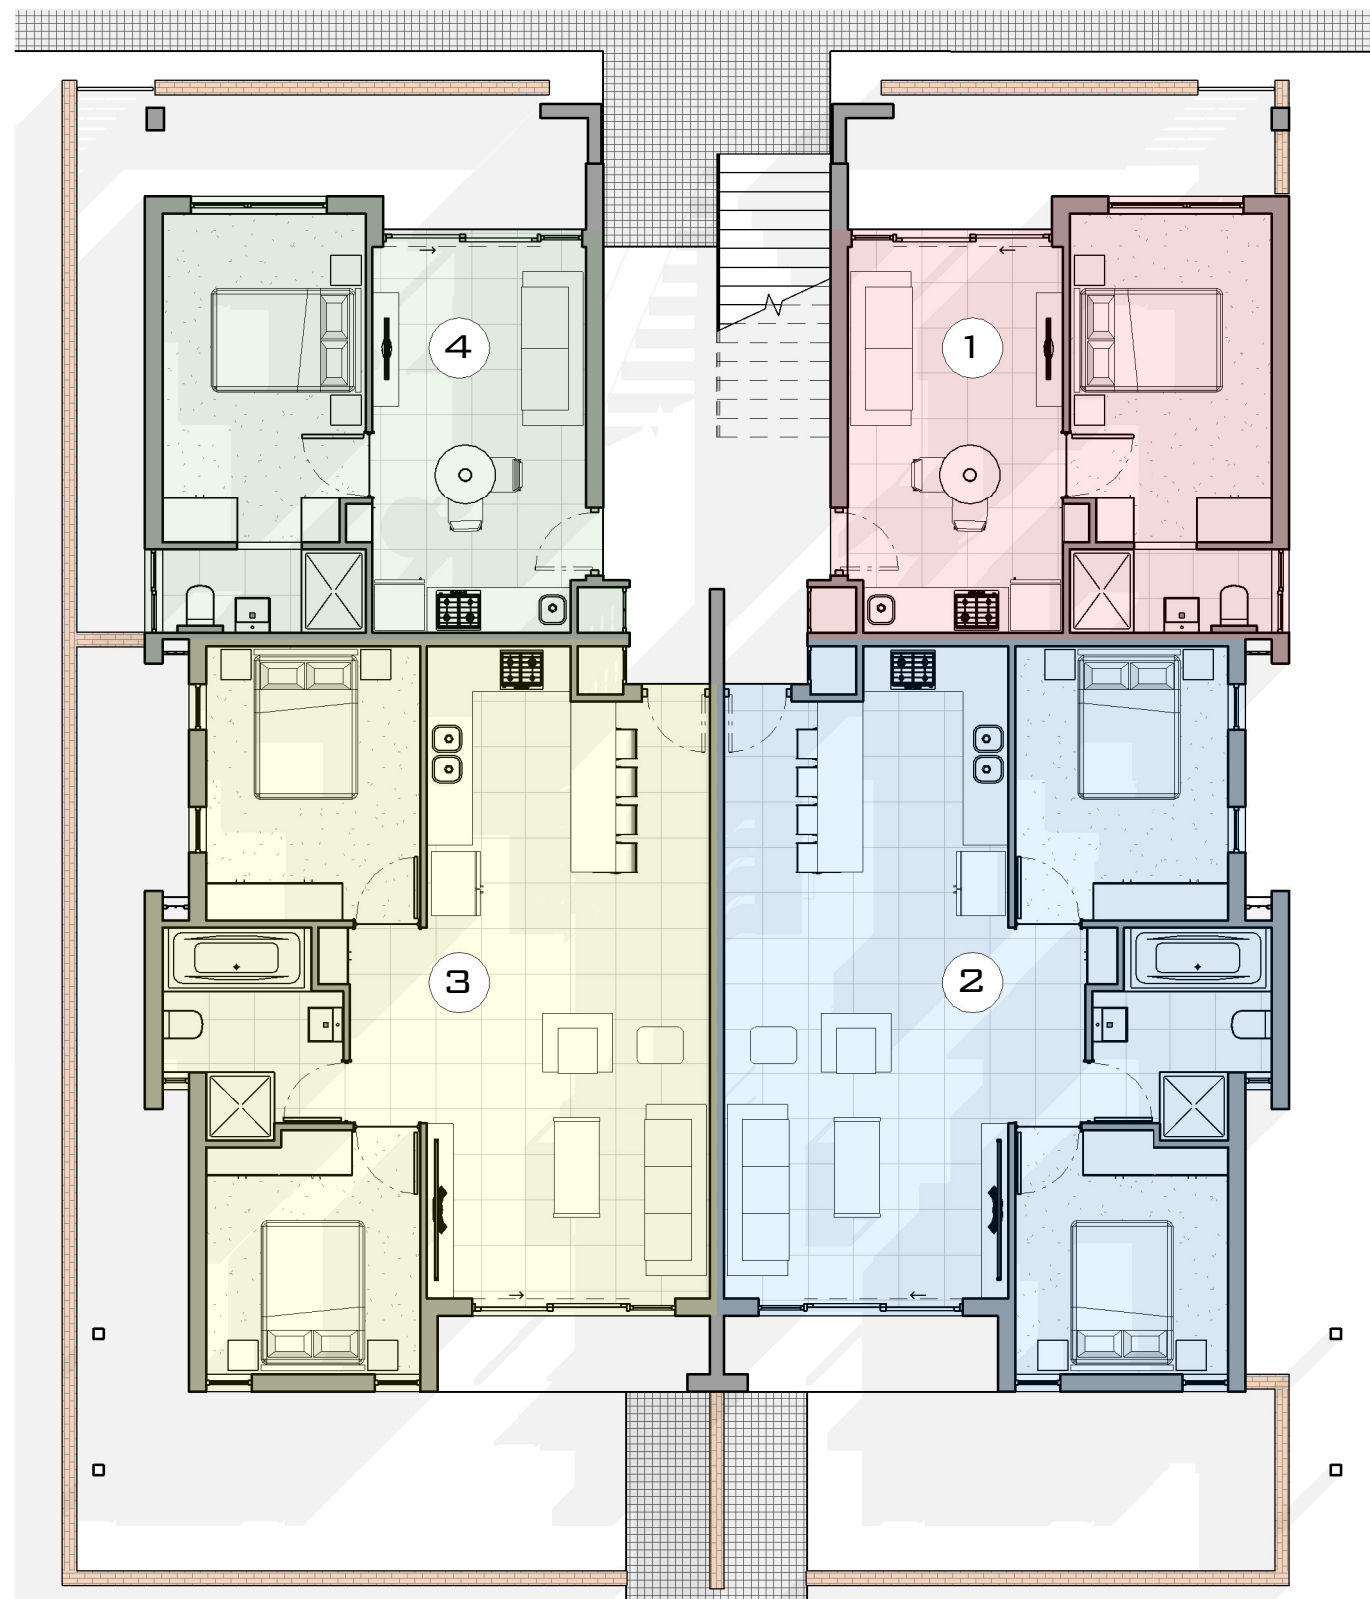


## GROUND FLOOR

SCALE: 1 : 100



## BLOCK: L

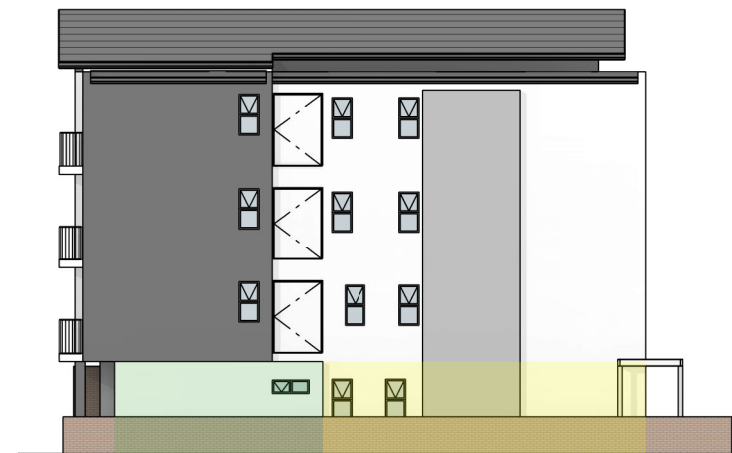

|         |                    |                                                                         |
|---------|--------------------|-------------------------------------------------------------------------|
| UNIT 1: | 35.0M <sup>2</sup> | COVERED PATIO: 2M <sup>2</sup><br>EXCLUSIVE USE AREA AS PER SITE PLAN   |
| UNIT 2: | 66.6M <sup>2</sup> | COVERED PATIO: 4.4M <sup>2</sup><br>EXCLUSIVE USE AREA AS PER SITE PLAN |
| UNIT 3: | 66.6M <sup>2</sup> | COVERED PATIO: 4.4M <sup>2</sup><br>EXCLUSIVE USE AREA AS PER SITE PLAN |
| UNIT 4: | 35.0M <sup>2</sup> | COVERED PATIO: 2M <sup>2</sup><br>EXCLUSIVE USE AREA AS PER SITE PLAN   |

# THE Links



**waynemichaeldesign**  
[architecture]






## 1ST FLOOR

SCALE: 1 : 100



## BLOCK: L

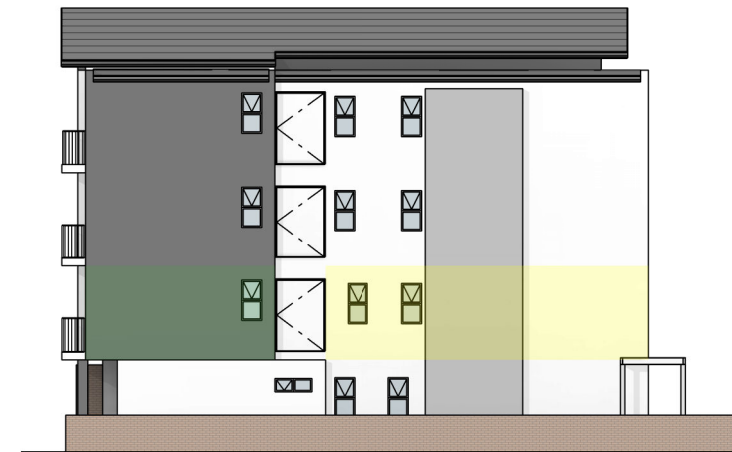

UNIT 5: 35.0M<sup>2</sup>  
UNIT 6: 63.2M<sup>2</sup>  
UNIT 7: 64.4M<sup>2</sup>  
UNIT 8: 35.0M<sup>2</sup>

BALCONY 3.5M<sup>2</sup>  
BALCONY 3.5M<sup>2</sup>  
BALCONY 3.5M<sup>2</sup>  
BALCONY 3.5M<sup>2</sup>

# THE Links



waynemichaeldesign  
[architecture]






## 2ND FLOOR

SCALE: 1 : 100



## BLOCK: L

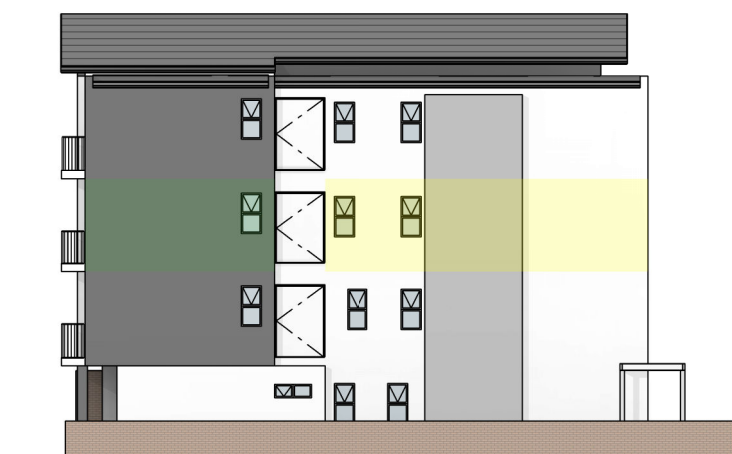

UNIT 9: 35.0M<sup>2</sup>  
UNIT 10: 63.2M<sup>2</sup>  
UNIT 11: 64.4M<sup>2</sup>  
UNIT 12: 35.0M<sup>2</sup>

BALCONY 3.5M<sup>2</sup>  
BALCONY 3.5M<sup>2</sup>  
BALCONY 3.5M<sup>2</sup>  
BALCONY 3.5M<sup>2</sup>

# THE Links



waynemichaeldesign  
[architecture]





## 3RD FLOOR

SCALE: 1 : 100



## BLOCK: L



UNIT 13: 35.0M<sup>2</sup>  
UNIT 14: 63.2M<sup>2</sup>  
UNIT 15: 64.4M<sup>2</sup>  
UNIT 16: 35.0M<sup>2</sup>

BALCONY 3.5M<sup>2</sup>  
BALCONY 3.5M<sup>2</sup>  
BALCONY 3.5M<sup>2</sup>  
BALCONY 3.5M<sup>2</sup>

# THE Links



waynemichaeldesign  
[architecture]

